


# 230mm (9") Sunpipe System to suit Flat Felt / Membrane Roof Arrangements

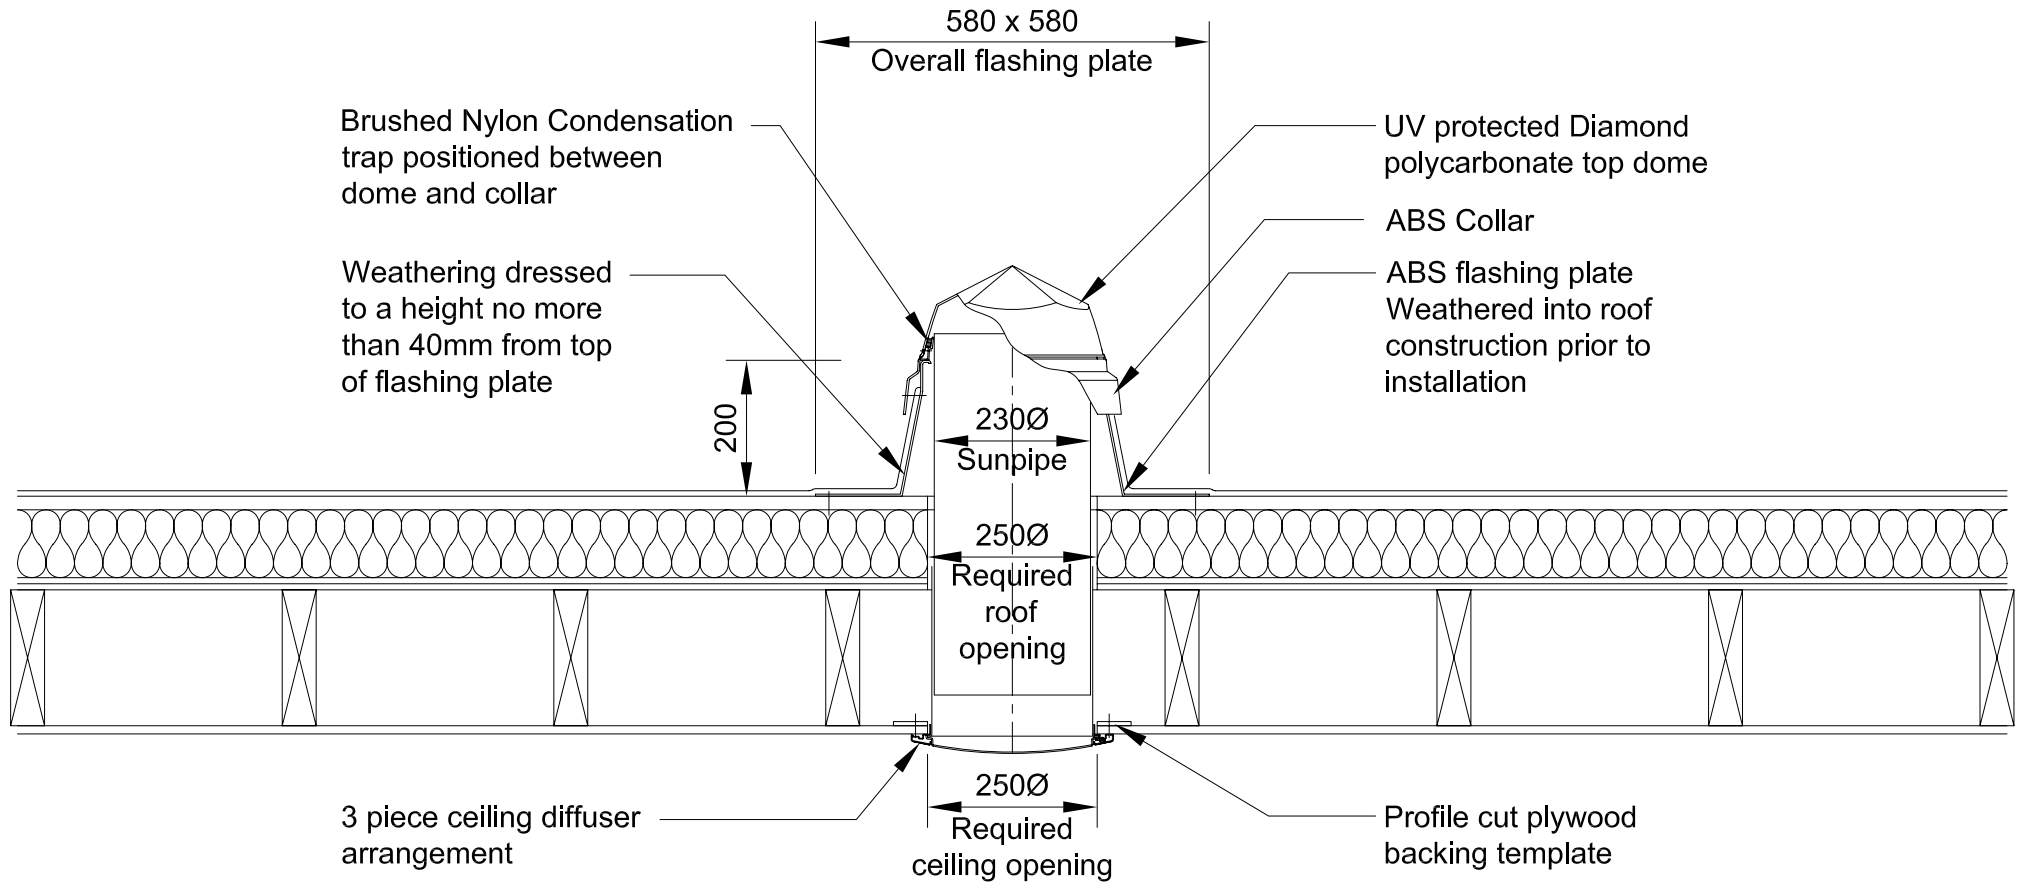

Brushed Nylon Condensation trap positioned between dome and collar

Weathering dressed to a height no more than 40mm from top of flashing plate

200

580 x 580

Overall flashing plate

230Ø

Sunpipe

250Ø

Required roof opening

250Ø

Required ceiling opening

UV protected Diamond polycarbonate top dome

ABS Collar

ABS flashing plate Weathered into roof construction prior to installation

3 piece ceiling diffuser arrangement

Profile cut plywood backing template

### Note:

Roof & ceiling openings are to be concentric

## Section