


300mm (12") Sunpipe System to suit Pitched Slate Roof Arrangements (Gallery Style)

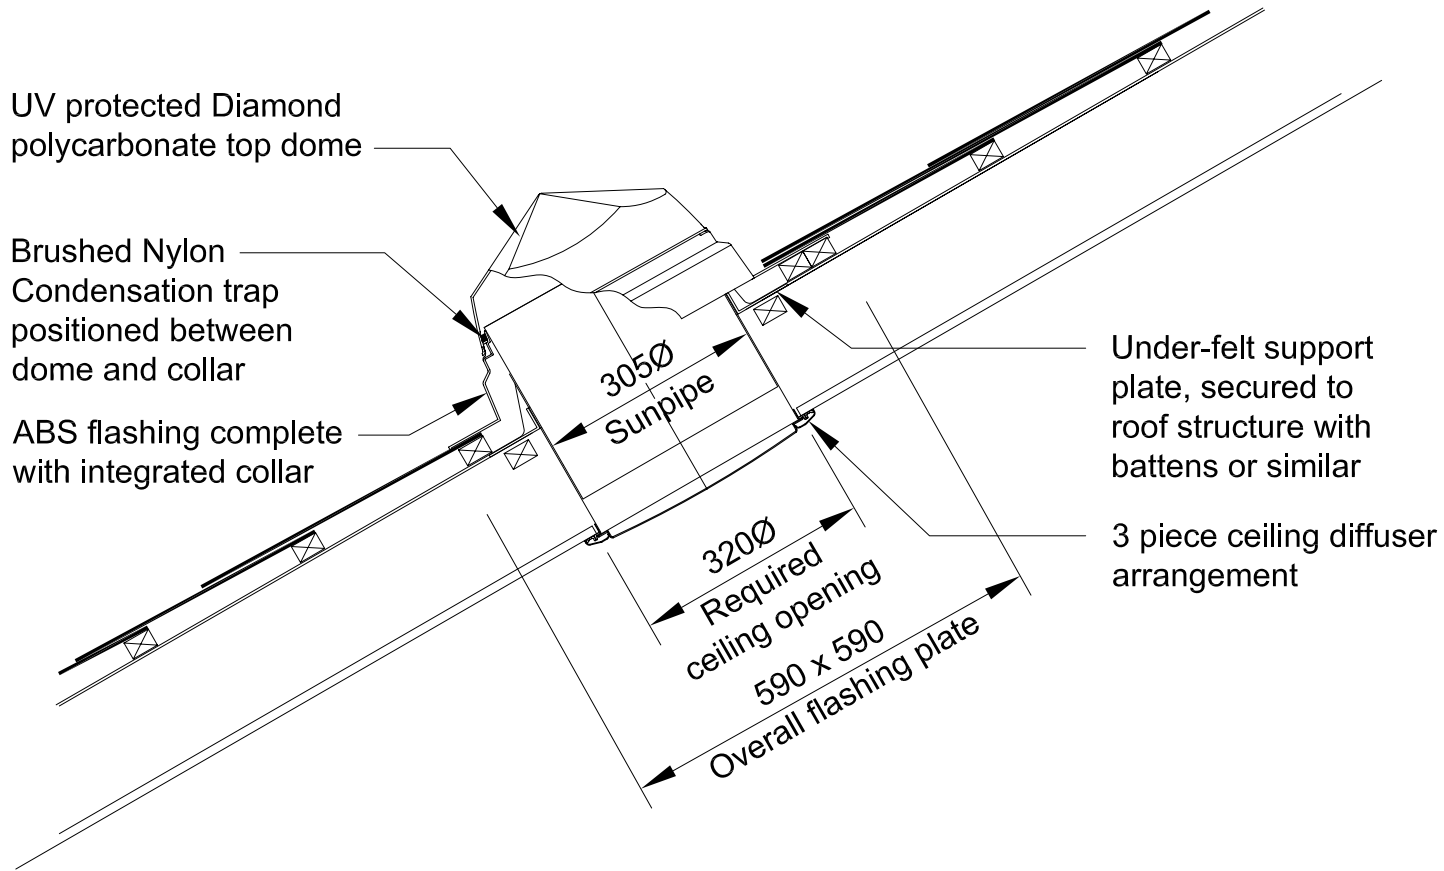

Section