


450mm (18") Sunpipe System to suit Flat Felt / Membrane Roof Arrangements

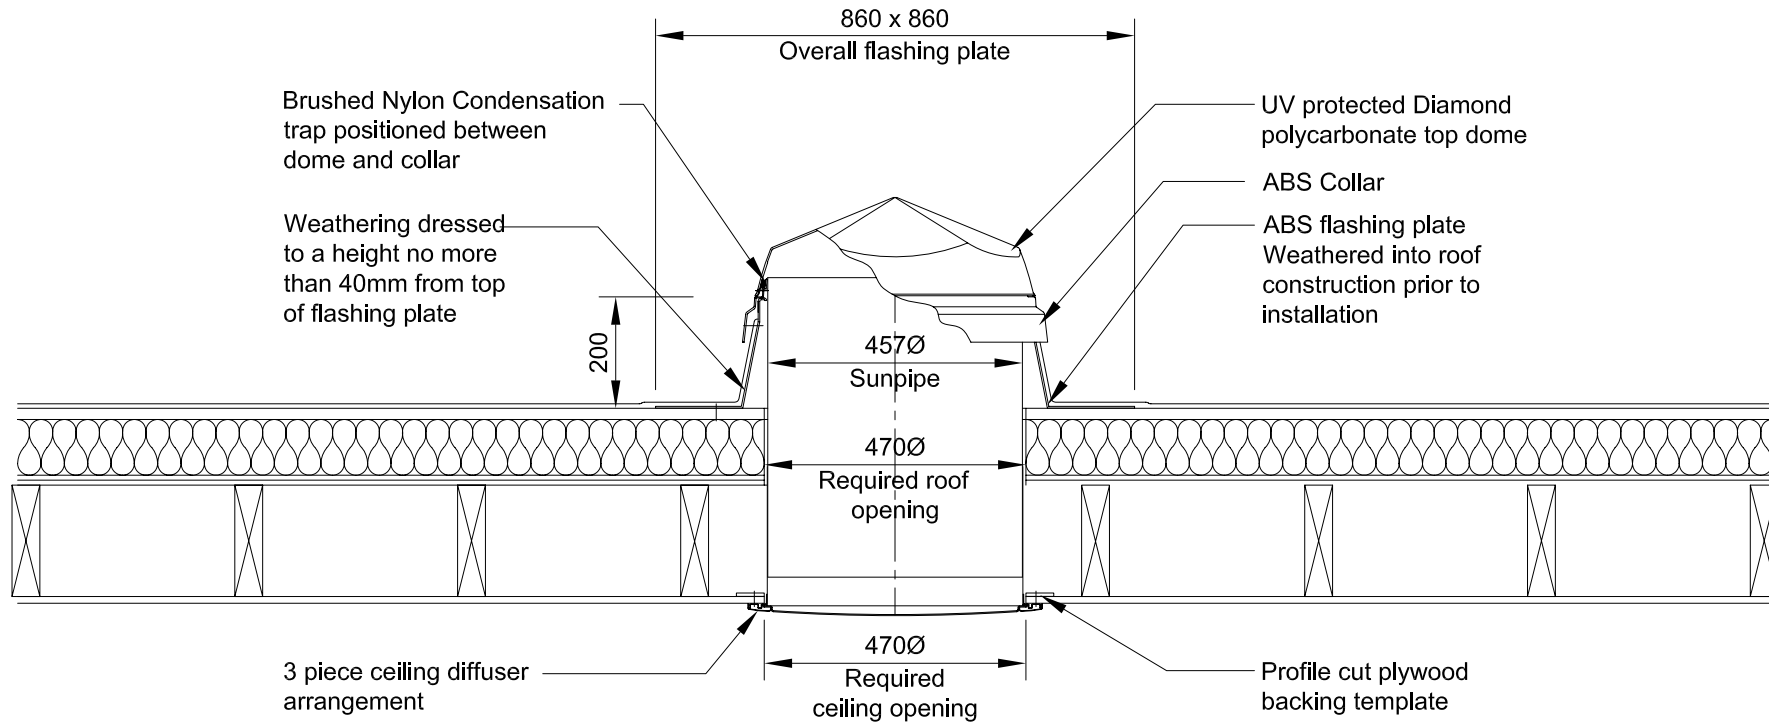

Note:
 Roof & ceiling openings
 are to be concentric

Section