


### 450mm (18") Sunpipe System to suit Flat Asphalt / Hot Applied Roof Arrangements

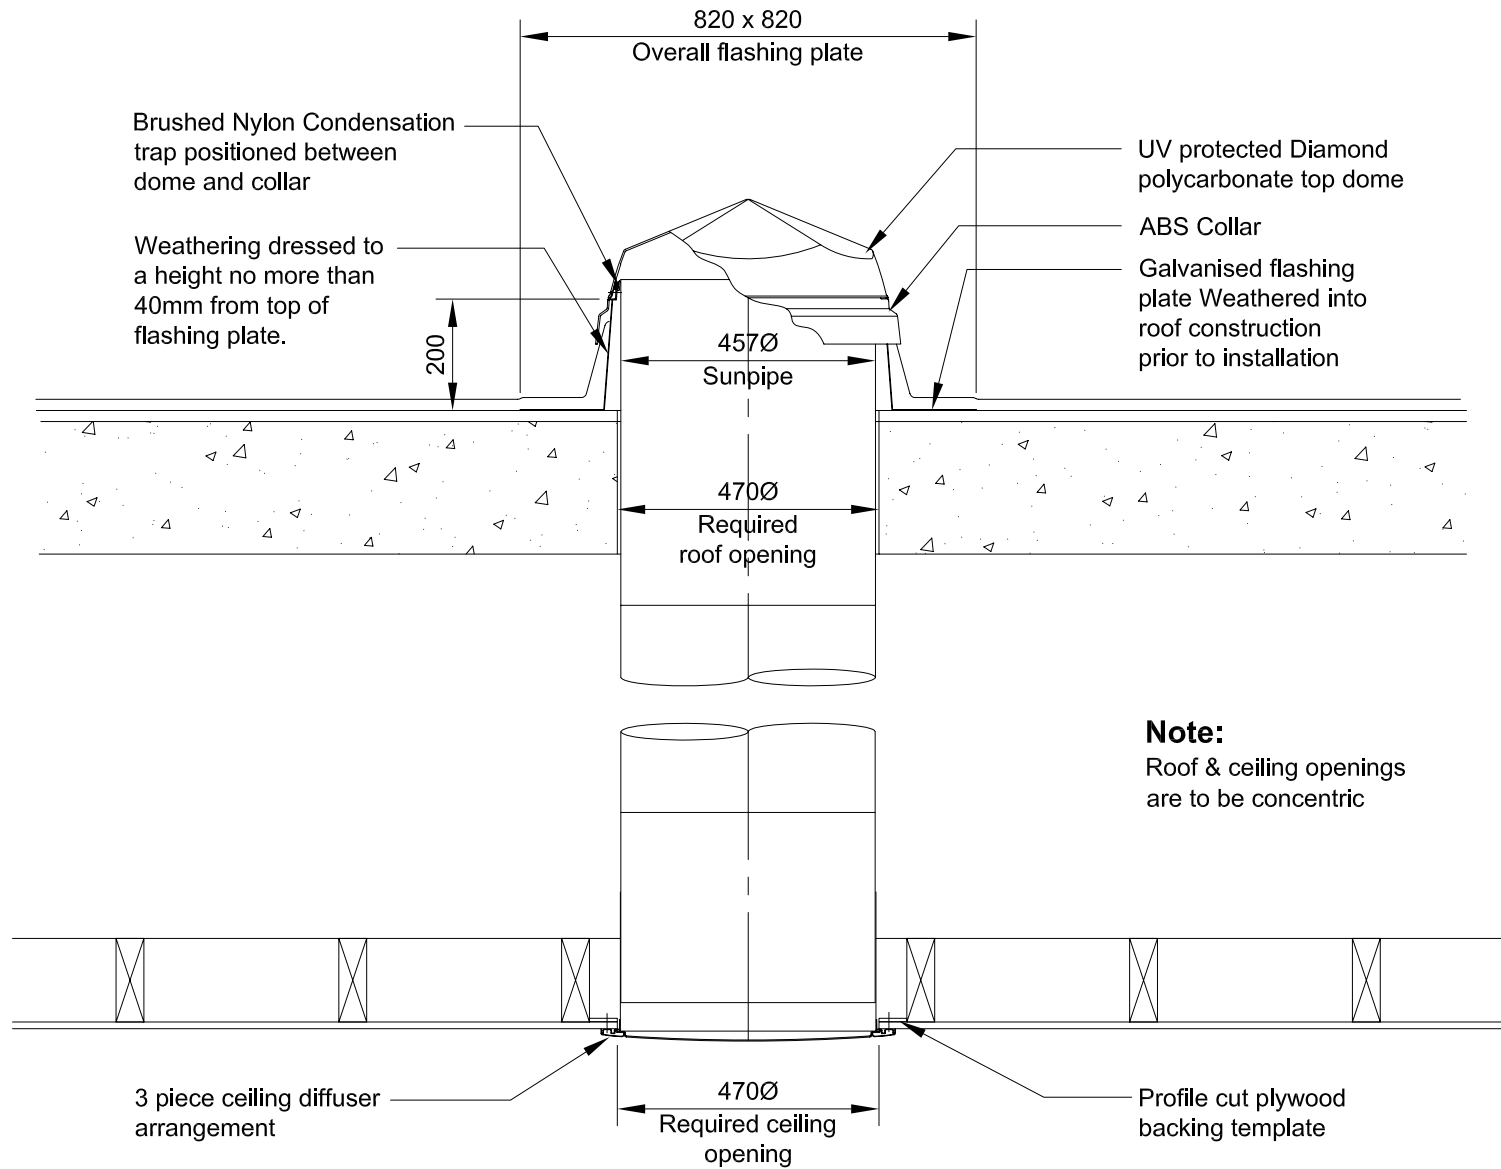

Section