


# 450mm (18") Sunpipe System to suit Pitched Plain Tiled Roof Arrangements (Gallery Style)

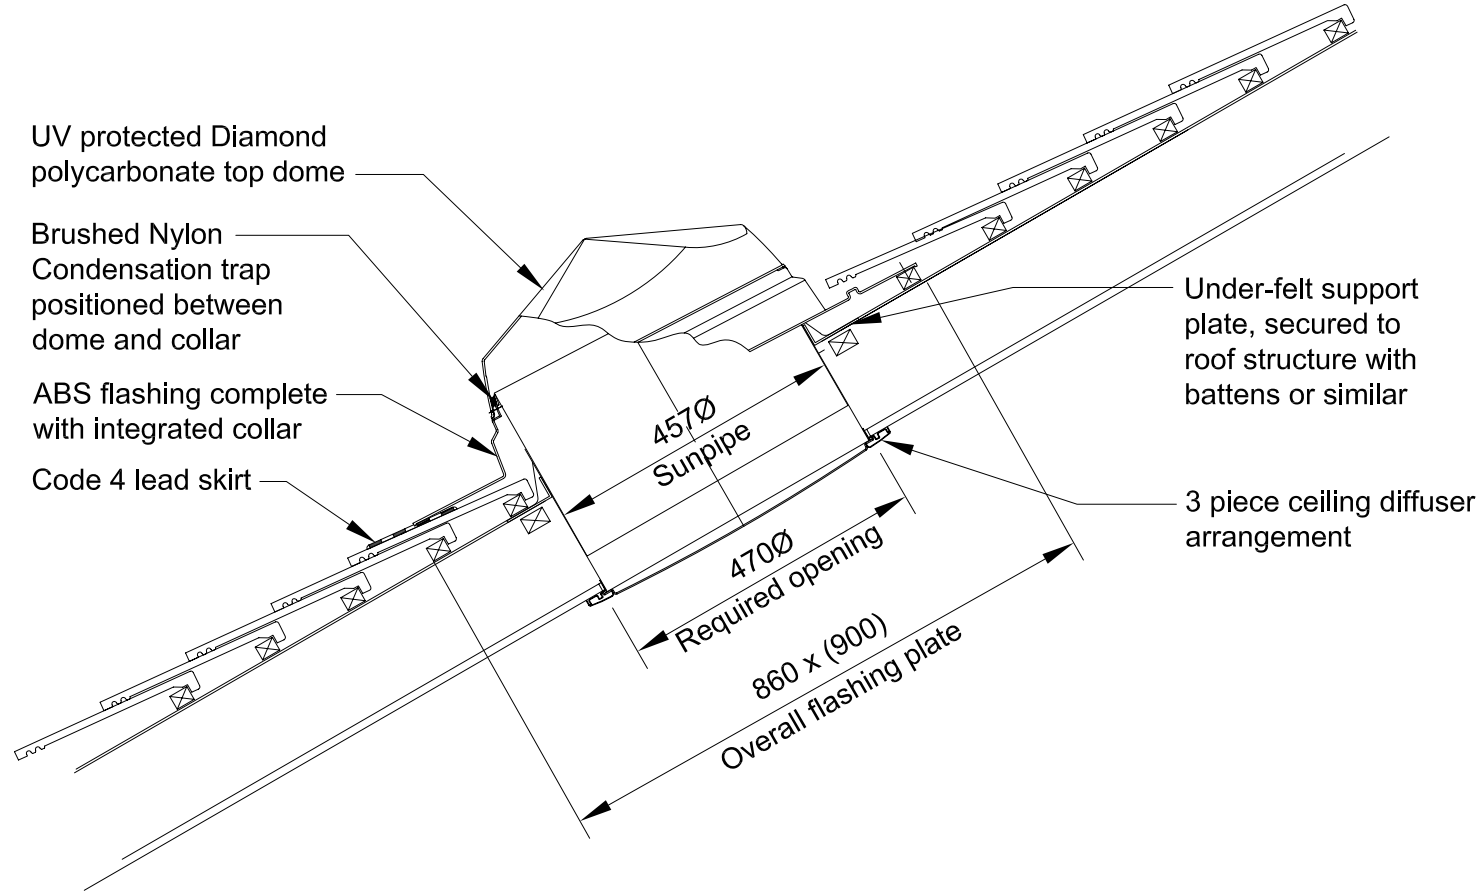

Section