


530mm (21") Sunpipe System to suit Flat Asphalt / Hot Applied Roof Arrangements

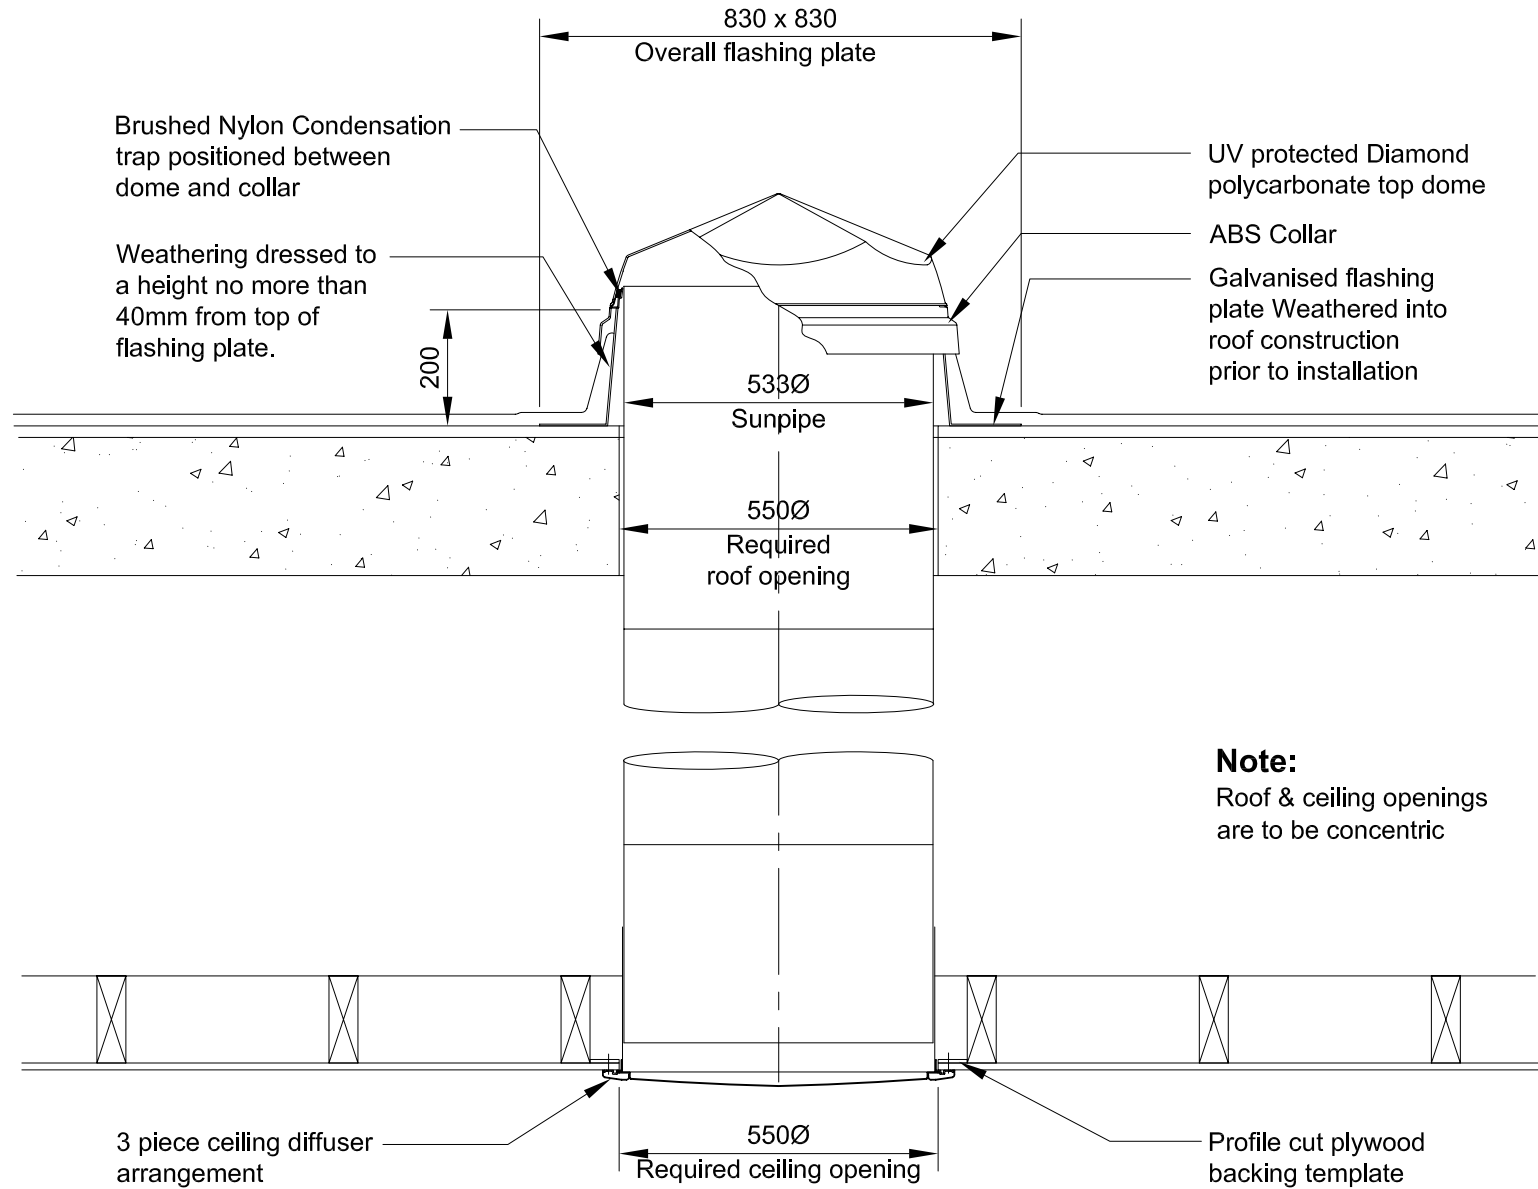

Section