


530mm (21") Sunpipe System to suit Pitched Slate Roof Arrangements

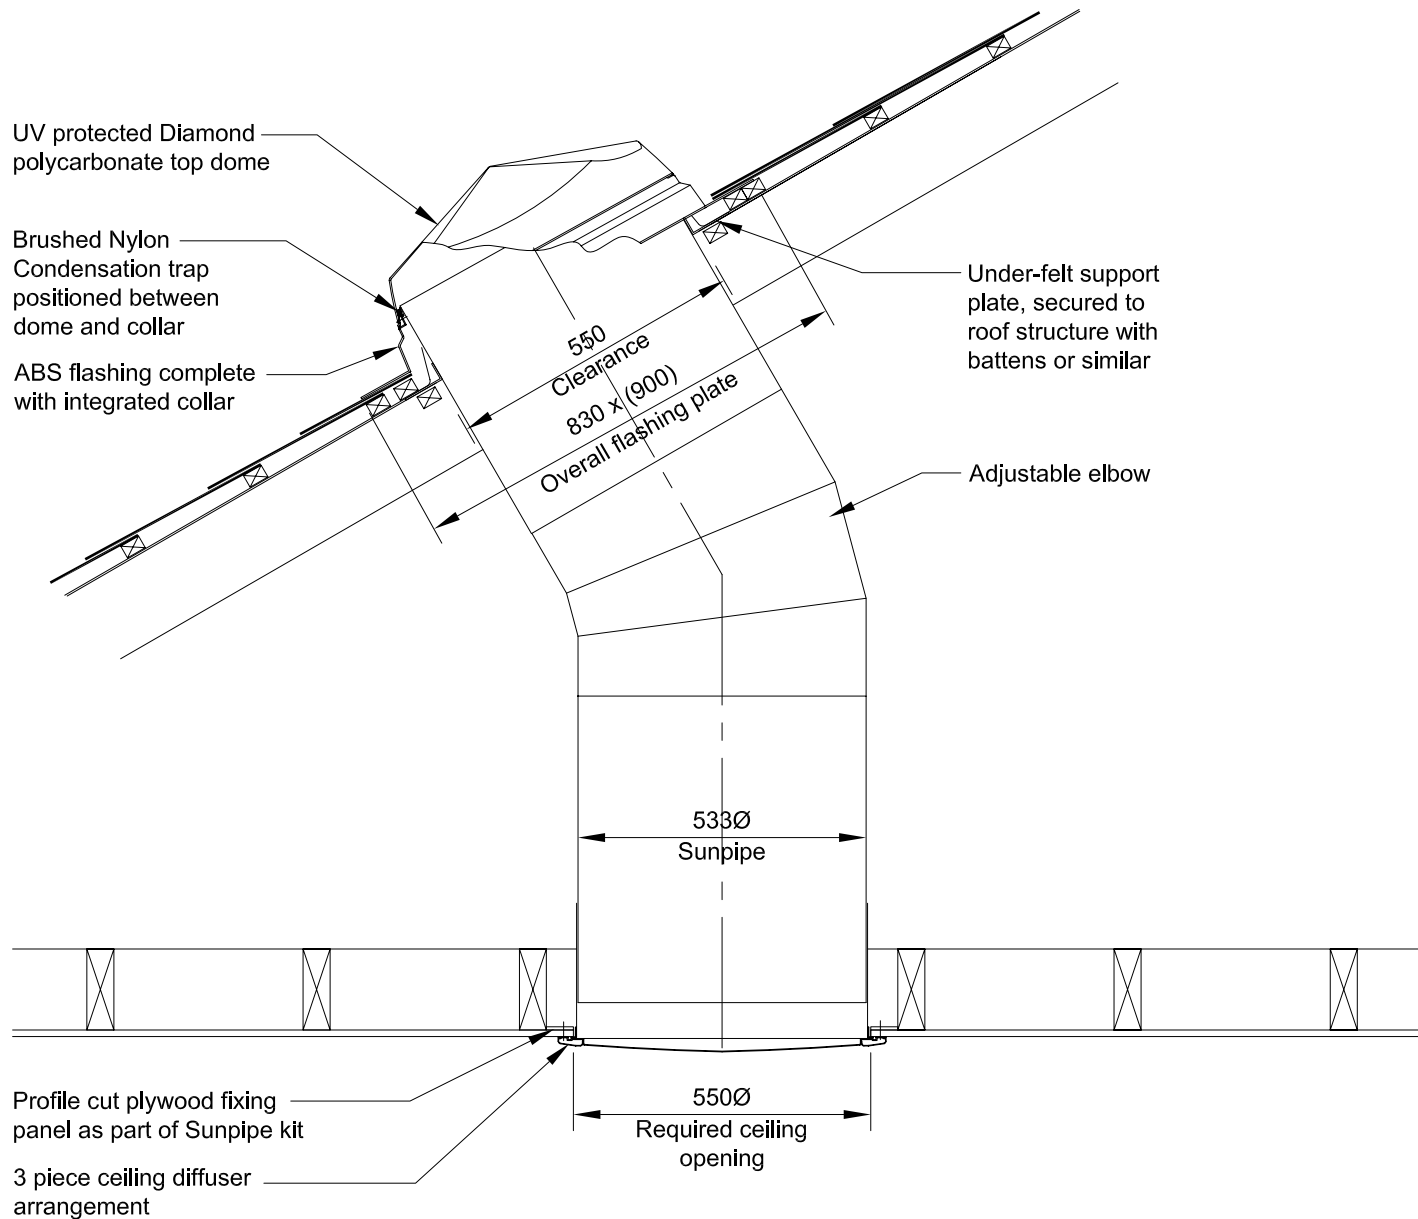

Section