


530mm (21") Sunpipe System to suit Pitched Slate Roof Arrangements (Gallery Style)

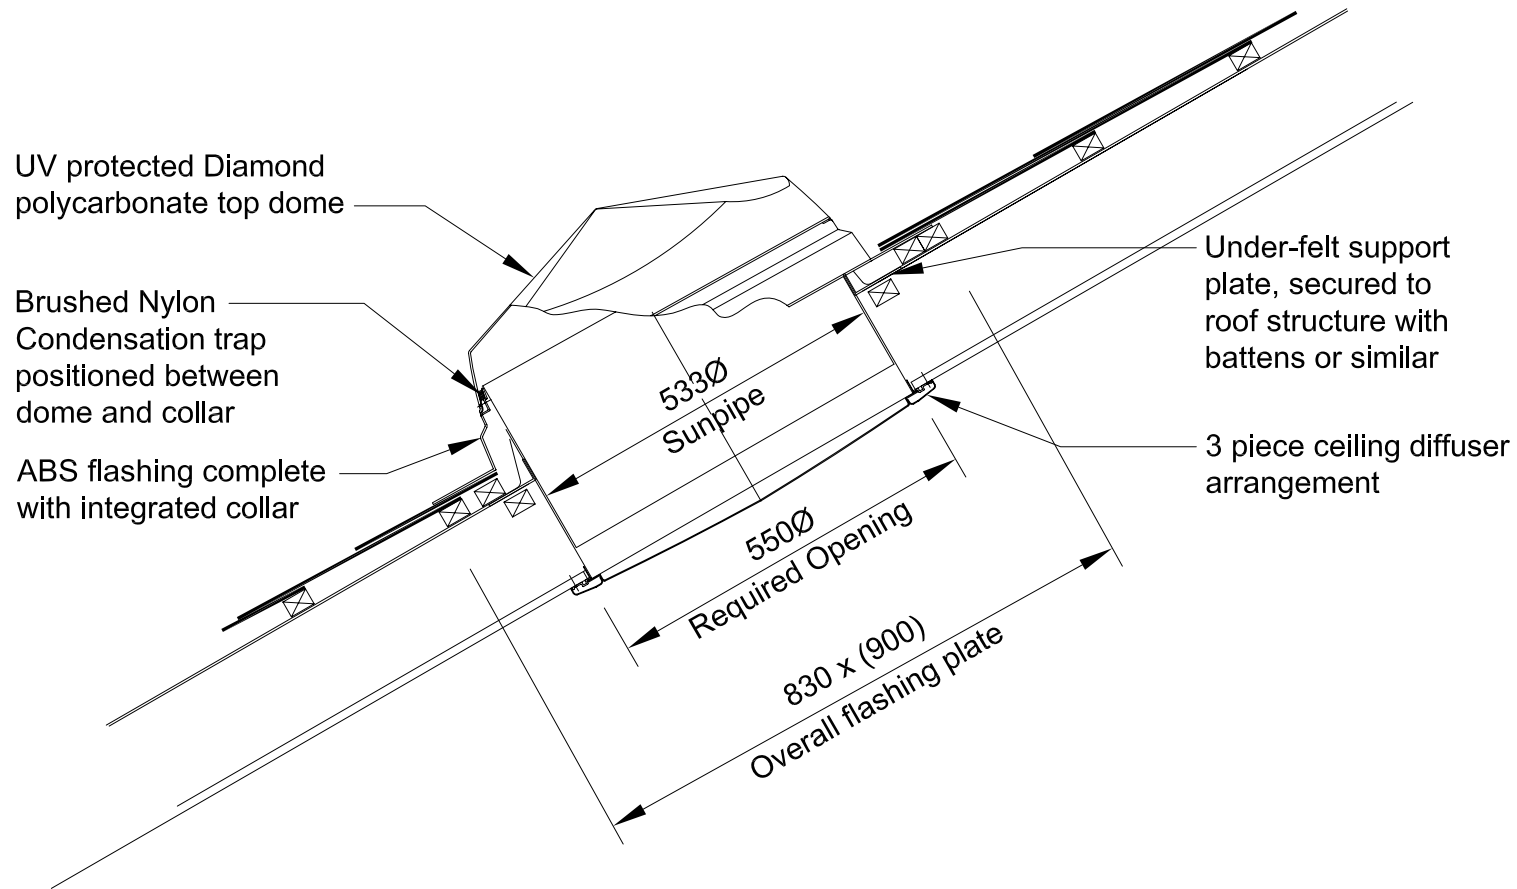

Section