


230mm (9") Sunpipe System to suit Flat Green / Turf & Sedum Roof Arrangements

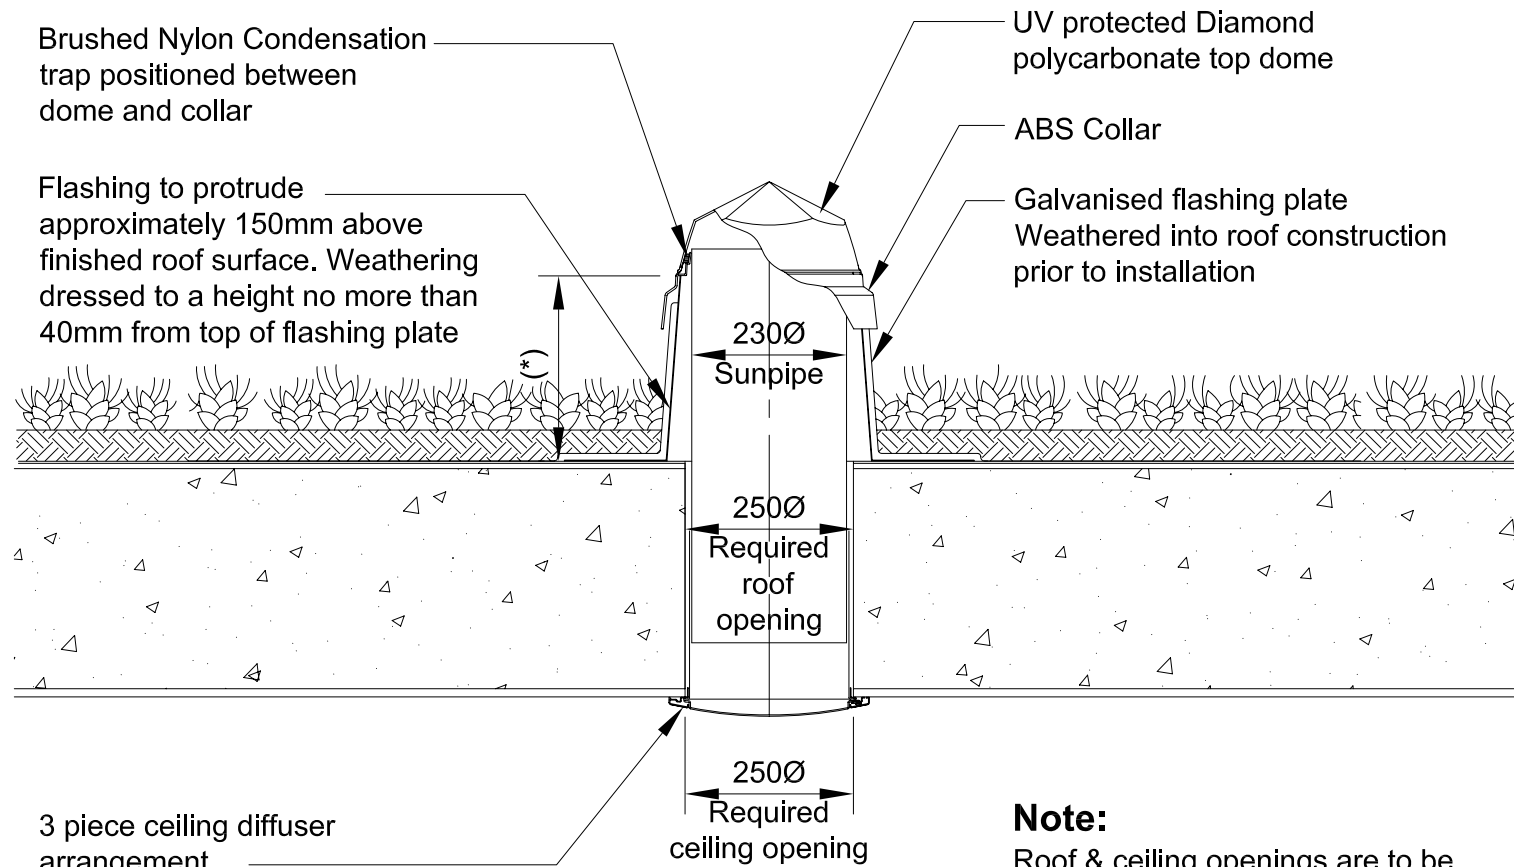

Section