


300mm (12") Sunpipe System to suit Flat Felt / Membrane Roof Arrangements

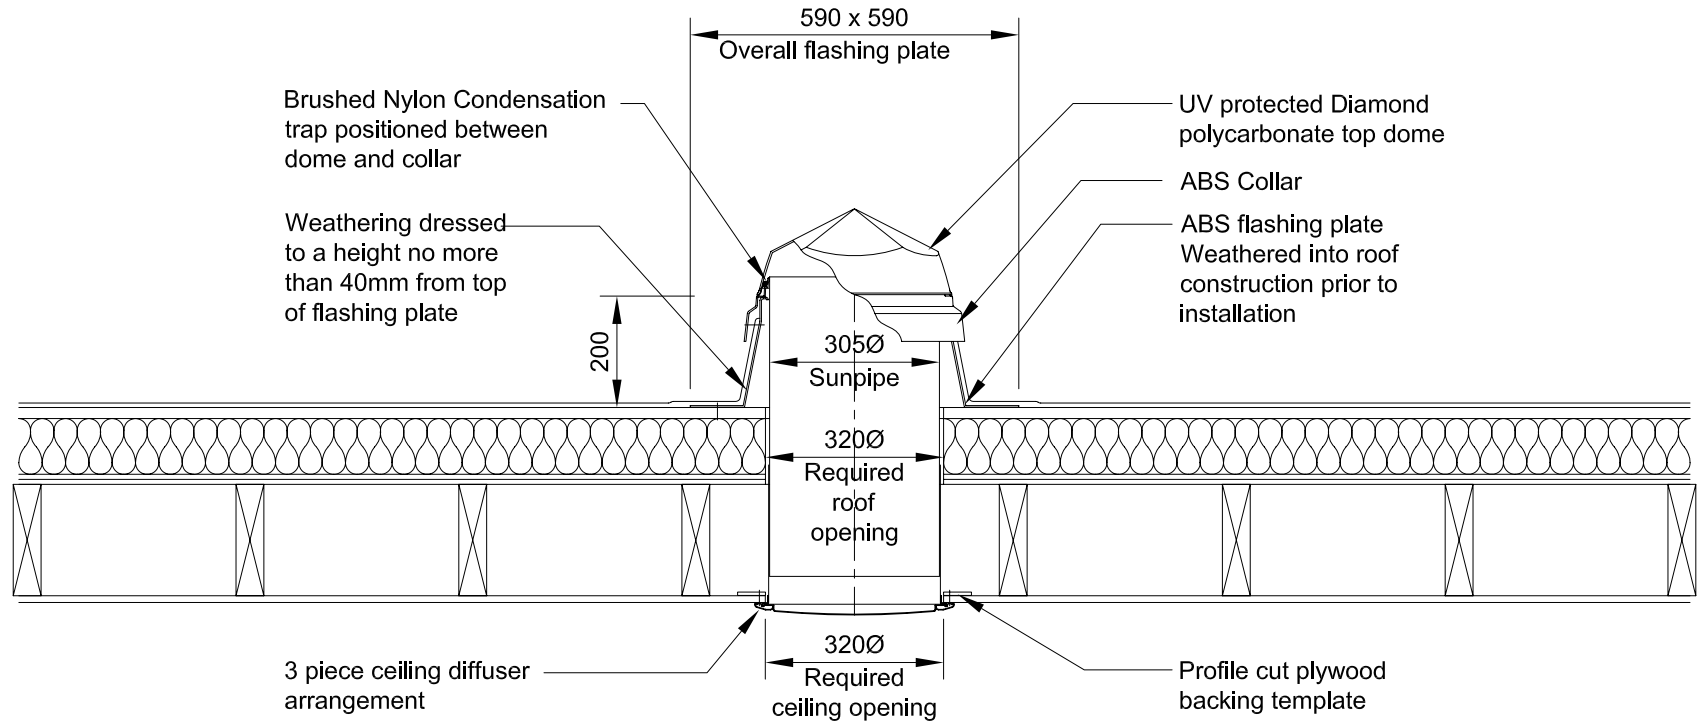

Note:
Roof & ceiling openings are to be concentric

Section