


### 450mm (18") Sunpipe System to suit Pitched Thatched Roof Arrangements

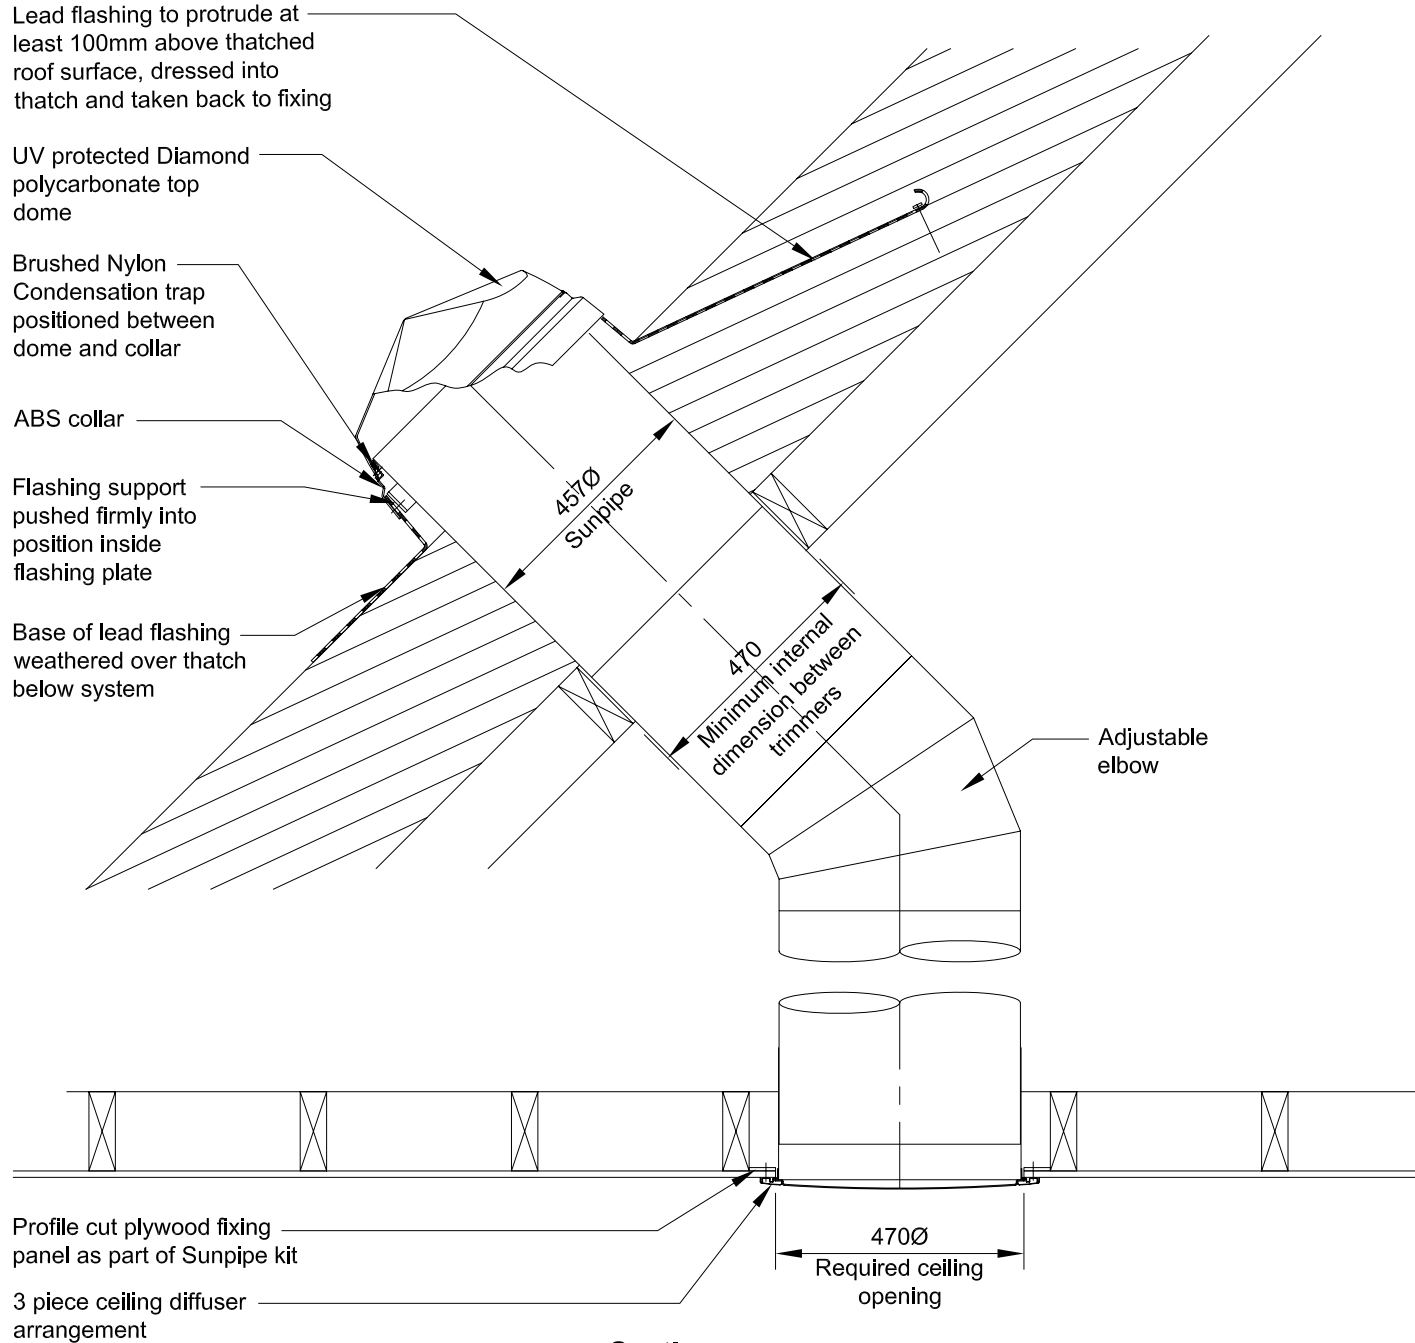

Section