


530mm (21") Sunpipe System to suit Flat Felt / Membrane Roof Arrangements

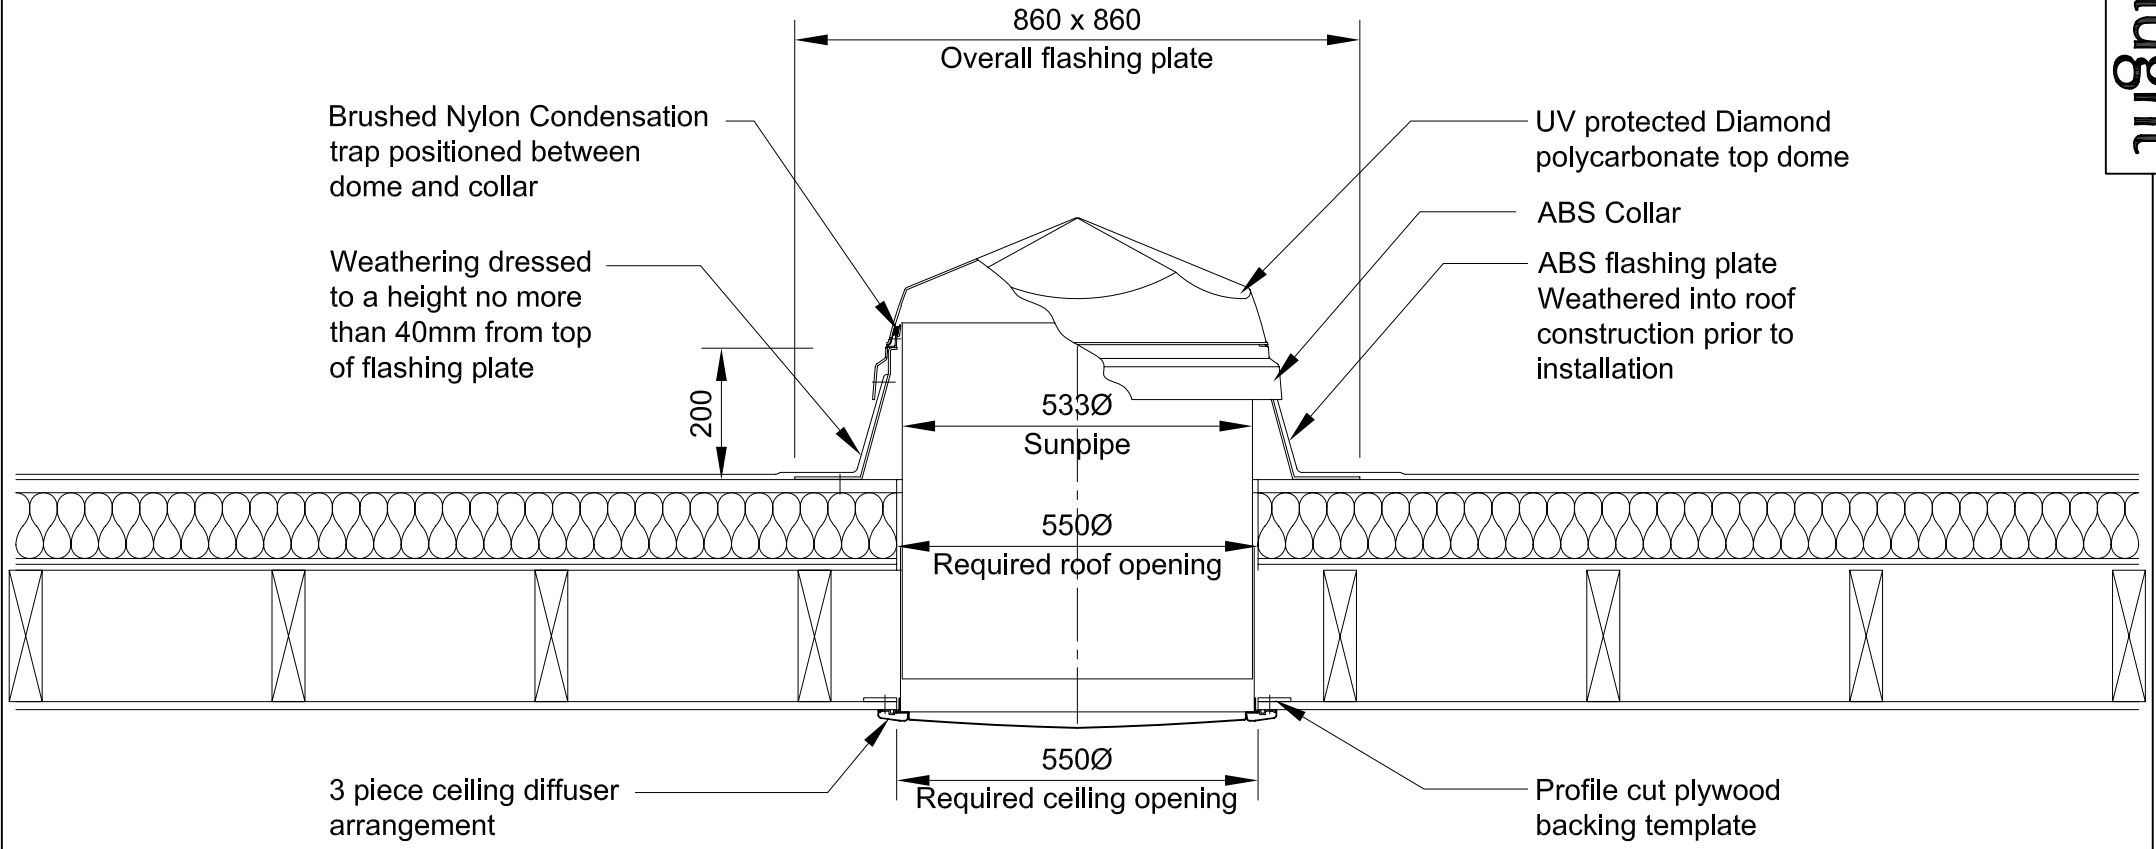

Brushed Nylon Condensation trap positioned between dome and collar

Weathering dressed to a height no more than 40mm from top of flashing plate

200

860 x 860
Overall flashing plate

UV protected Diamond polycarbonate top dome

ABS Collar

ABS flashing plate
Weathered into roof construction prior to installation

533Ø
Sunpipe

550Ø
Required roof opening

3 piece ceiling diffuser arrangement

550Ø
Required ceiling opening

Profile cut plywood backing template

Note:
Roof & ceiling openings are to be concentric

Section