


530mm (21") Sunpipe System to suit Flat Green / Turf & Sedum Roof Arrangements

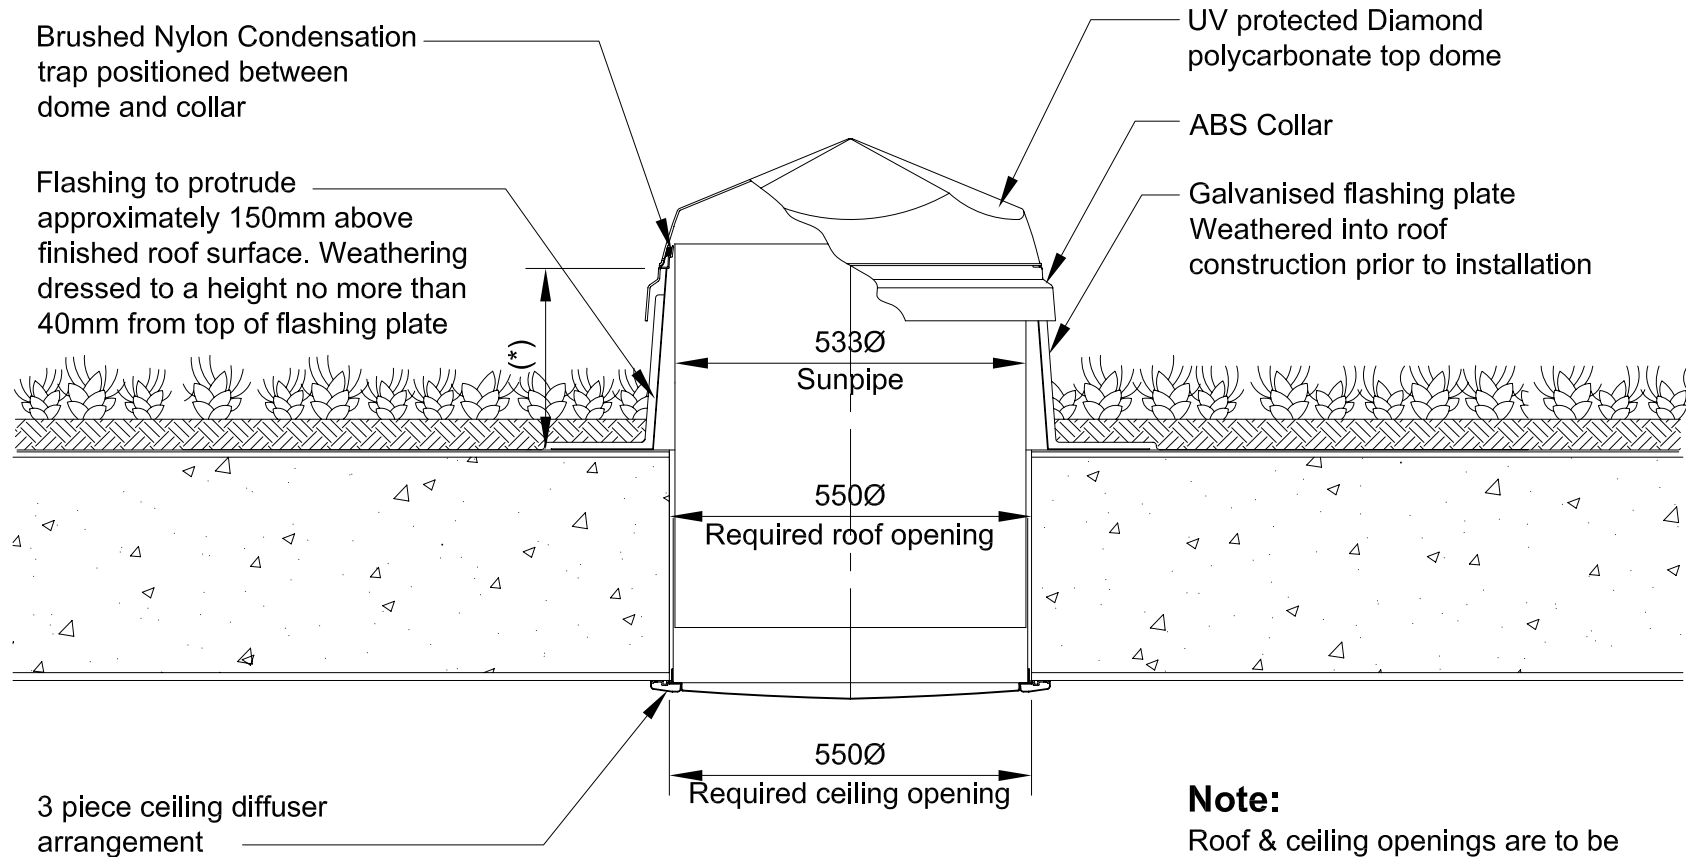

Section