


530mm (21") Sunpipe System to suit Pitched Thatched Roof Arrangements

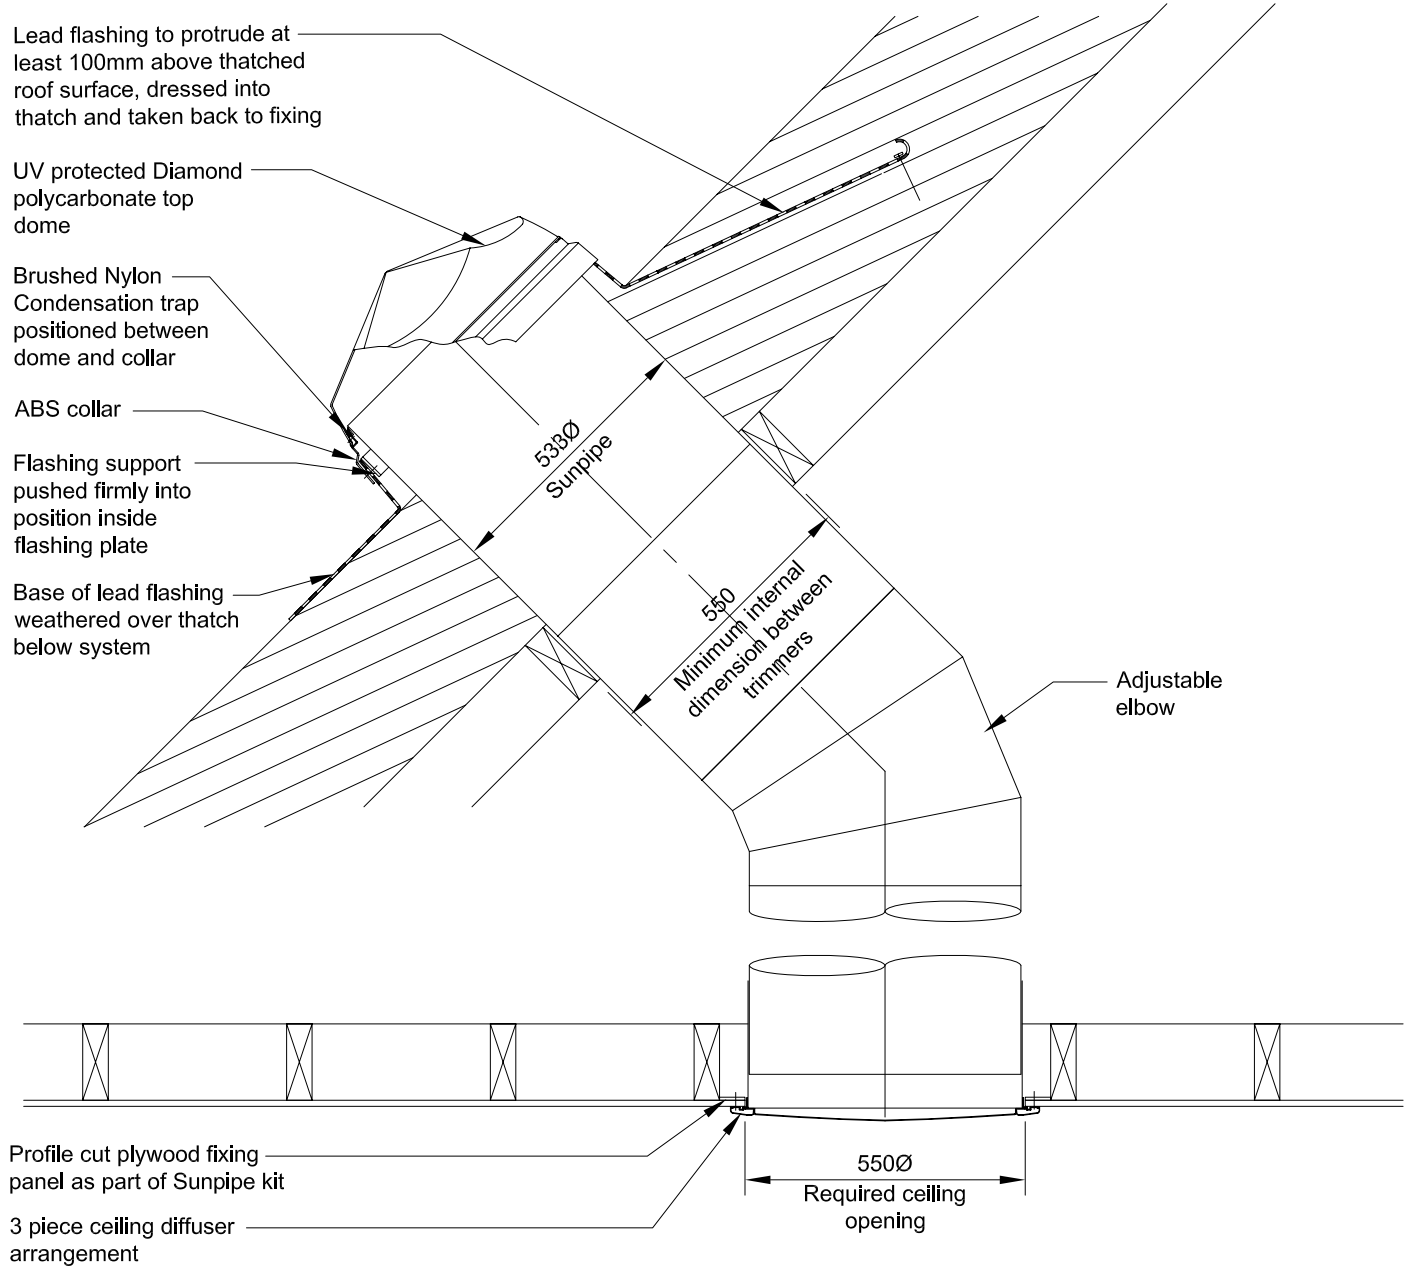

Section